


SIGN TABLE

DESIGNATION NUMBER	SYMBOL	SIZE	DESCRIPTION	MOUNTING TYPE	MOUNTING HEIGHT	REGULATORY REFERENCE	RETRACTIBLE
A	STOP	30"x30"	WHITE ON RED	STEEL CHANNEL	7'-0"	R1-1	X
B	YIELD	12"x18"	GREEN & BLUE ON WHITE	STEEL CHANNEL	7'-0"	R7-8	X
C	ONE WAY	24"x30"	BLACK ON WHITE	STEEL CHANNEL	7'-0"	R4-7	X
D	WARNING	30"x30" 24"x12"	BLACK ON YELLOW	STEEL CHANNEL	7'-0"	W1-2 W16-7PL	X
E	WARNING	30"x30" 24"x12"	BLACK ON YELLOW	STEEL CHANNEL	7'-0"	W1-2 W16-7PR	X
F	WARNING	30"x30" 24"x12"	BLACK ON YELLOW	STEEL CHANNEL	7'-0"	W1-2 W16-9P	X
G	PERMITTED PARKING	12"x18" 12"x6"	GREEN & BLUE ON WHITE	STEEL CHANNEL	7'-0"	R7-8 R7-8A	X
H	NO PARKING ANY TIME	12"x18"	RED ON WHITE	STEEL CHANNEL	7'-0"	NYP1-2	X
I	NO PARKING	12"x18"	GREEN ON WHITE	STEEL CHANNEL	7'-0"	NYP2-1 (MODIFIED)	X

LEGEND

[Symbol]	EXISTING PROPERTY LINE
[Symbol]	ADJACENT PROPERTY LINE
[Symbol]	EXISTING SETBACK LINE
[Symbol]	EXISTING EASEMENT LINE
[Symbol]	EXISTING WETLAND LINE AND DELINEATION
[Symbol]	EXISTING BUILDING LINE
[Symbol]	EXISTING PAVEMENT EDGE
[Symbol]	EXISTING CURB LINE
[Symbol]	EXISTING STONE WALL
[Symbol]	EXISTING GUIDE RAIL
[Symbol]	EXISTING FENCE
[Symbol]	EXISTING TREE AND DESIGNATION
[Symbol]	EXISTING TREE LINE
[Symbol]	EXISTING PAINT
[Symbol]	EXISTING UTILITY POLE
[Symbol]	EXISTING LIGHT POLE
[Symbol]	EXISTING SIGN
[Symbol]	PROPOSED BUILDING LINE
[Symbol]	PROPOSED CONCRETE CURB
[Symbol]	PROPOSED TRAVERSABLE CURB
[Symbol]	PROPOSED FLUSH CONCRETE CURB
[Symbol]	PROPOSED DROP CURB & RAMP
[Symbol]	PROPOSED SAWCUT LINE
[Symbol]	PROPOSED ACCESSIBLE PARKING SPACES WITH NUMBER OF SPACES INDICATED (REFER TO STRIPING DETAILS)
[Symbol]	PROPOSED PARKING SPACES WITH NUMBER OF SPACES INDICATED (REFER TO STRIPING DETAILS)
[Symbol]	PROPOSED BUILDING OVERHANG
[Symbol]	PROPOSED CONCRETE SIDEWALK
[Symbol]	PROPOSED DROP CURB AND RAMP
[Symbol]	PROPOSED HEAVY DUTY PAVEMENT
[Symbol]	PROPOSED COBBLESTONE PAVERS
[Symbol]	PROPOSED GRASS PAVERS
[Symbol]	PROPOSED LANDSCAPE AREA
[Symbol]	PROPOSED STORMWATER PLANTERS
[Symbol]	PROPOSED CONCRETE APRON
[Symbol]	PROPOSED MILL & RESURFACE
[Symbol]	PROPOSED RETAINING WALL (DESIGN BY OTHERS)
[Symbol]	PROPOSED LIGHT (DESIGN BY OTHERS)
[Symbol]	PROPOSED 24" WIDE WHITE STOP LINE
[Symbol]	TRAFFIC SIGN LOCATION & DESIGNATION
[Symbol]	PEDESTRIAN CROSSING
[Symbol]	PROPOSED TREE LINE

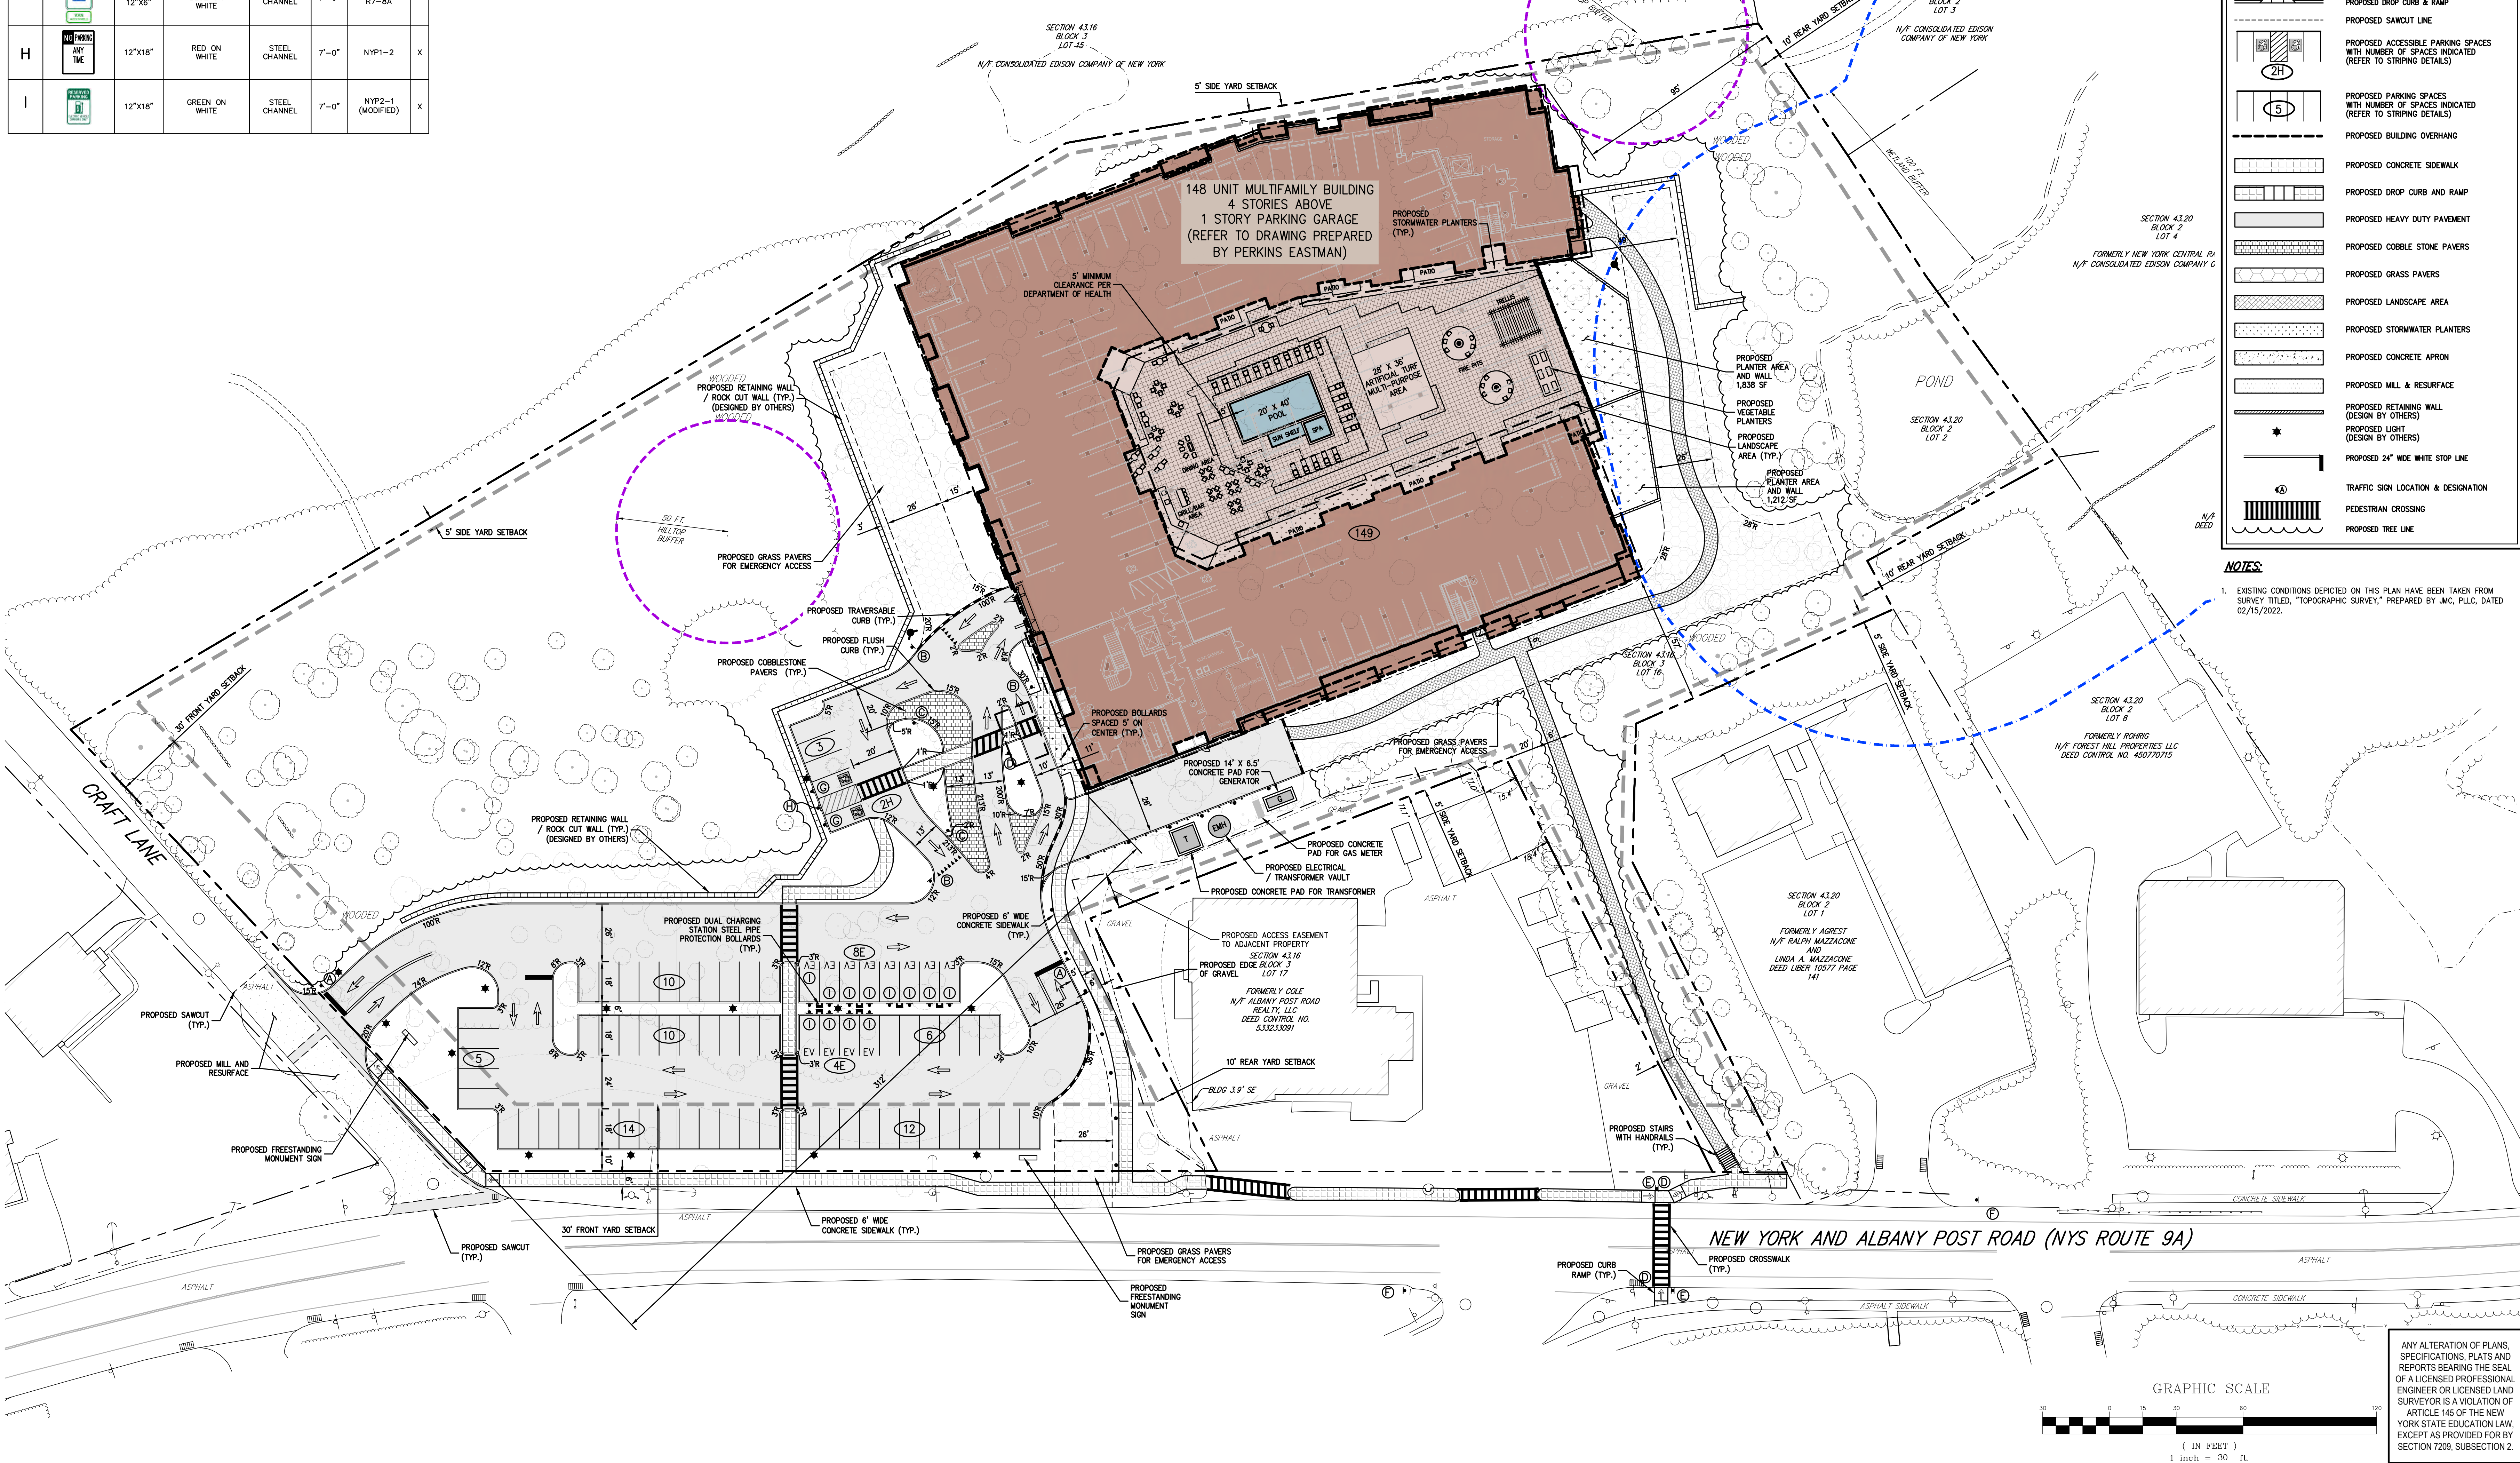

REVISION

No.	Description	Date
1.	VILLAGE SUBMISSION	10/20/2023
2.	SWPPP SUBMISSION	11/09/2023

APPLICANT: BUCHANAN DEV AMS LLC
ONE BRIDGE PLAZA NORTH, SUITE 640
FORT LEE, NJ 07024

ARCHITECT: PERKINS EASTMAN
677 WASHINGTON BOULEVARD, SUITE 101
STAMFORD, CT 06901

JMC Planning, Engineering, Landscape Architecture & Land Surveying, PLLC
JMC Site Development Consultants, LLC
John Mayer Consulting, Inc.

120 BEDFORD ROAD • BRIDGEVILLE, NY 10504
voice 914.273.5225 • fax 914.273.2102
www.jmcpllc.com



SITE LAYOUT PLAN

AMS BUCHANAN
ALBANY POST ROAD & CRAFT LANE
VILLAGE OF BUCHANAN, NEW YORK

DATE: 10/17/2023

PROJECT NO: 22062

DRAWING NO: C-100

DESIGNED BY: EJK

CHECKED BY: LAY

APPROVED BY: AN

SCALE: 1" = 30'

ANY ALTERATION OF PLANS, SPECIFICATIONS, PLATS AND REPORTS BEARING THE SEAL OF A LICENSED PROFESSIONAL ENGINEER OR LICENSED LAND SURVEYOR IS A VIOLATION OF ARTICLE 145 OF THE NEW YORK STATE EDUCATION LAW, EXCEPT AS PROVIDED FOR BY SECTION 7209, SUBSECTION 2.